



PROPOSED ELEVATIONS

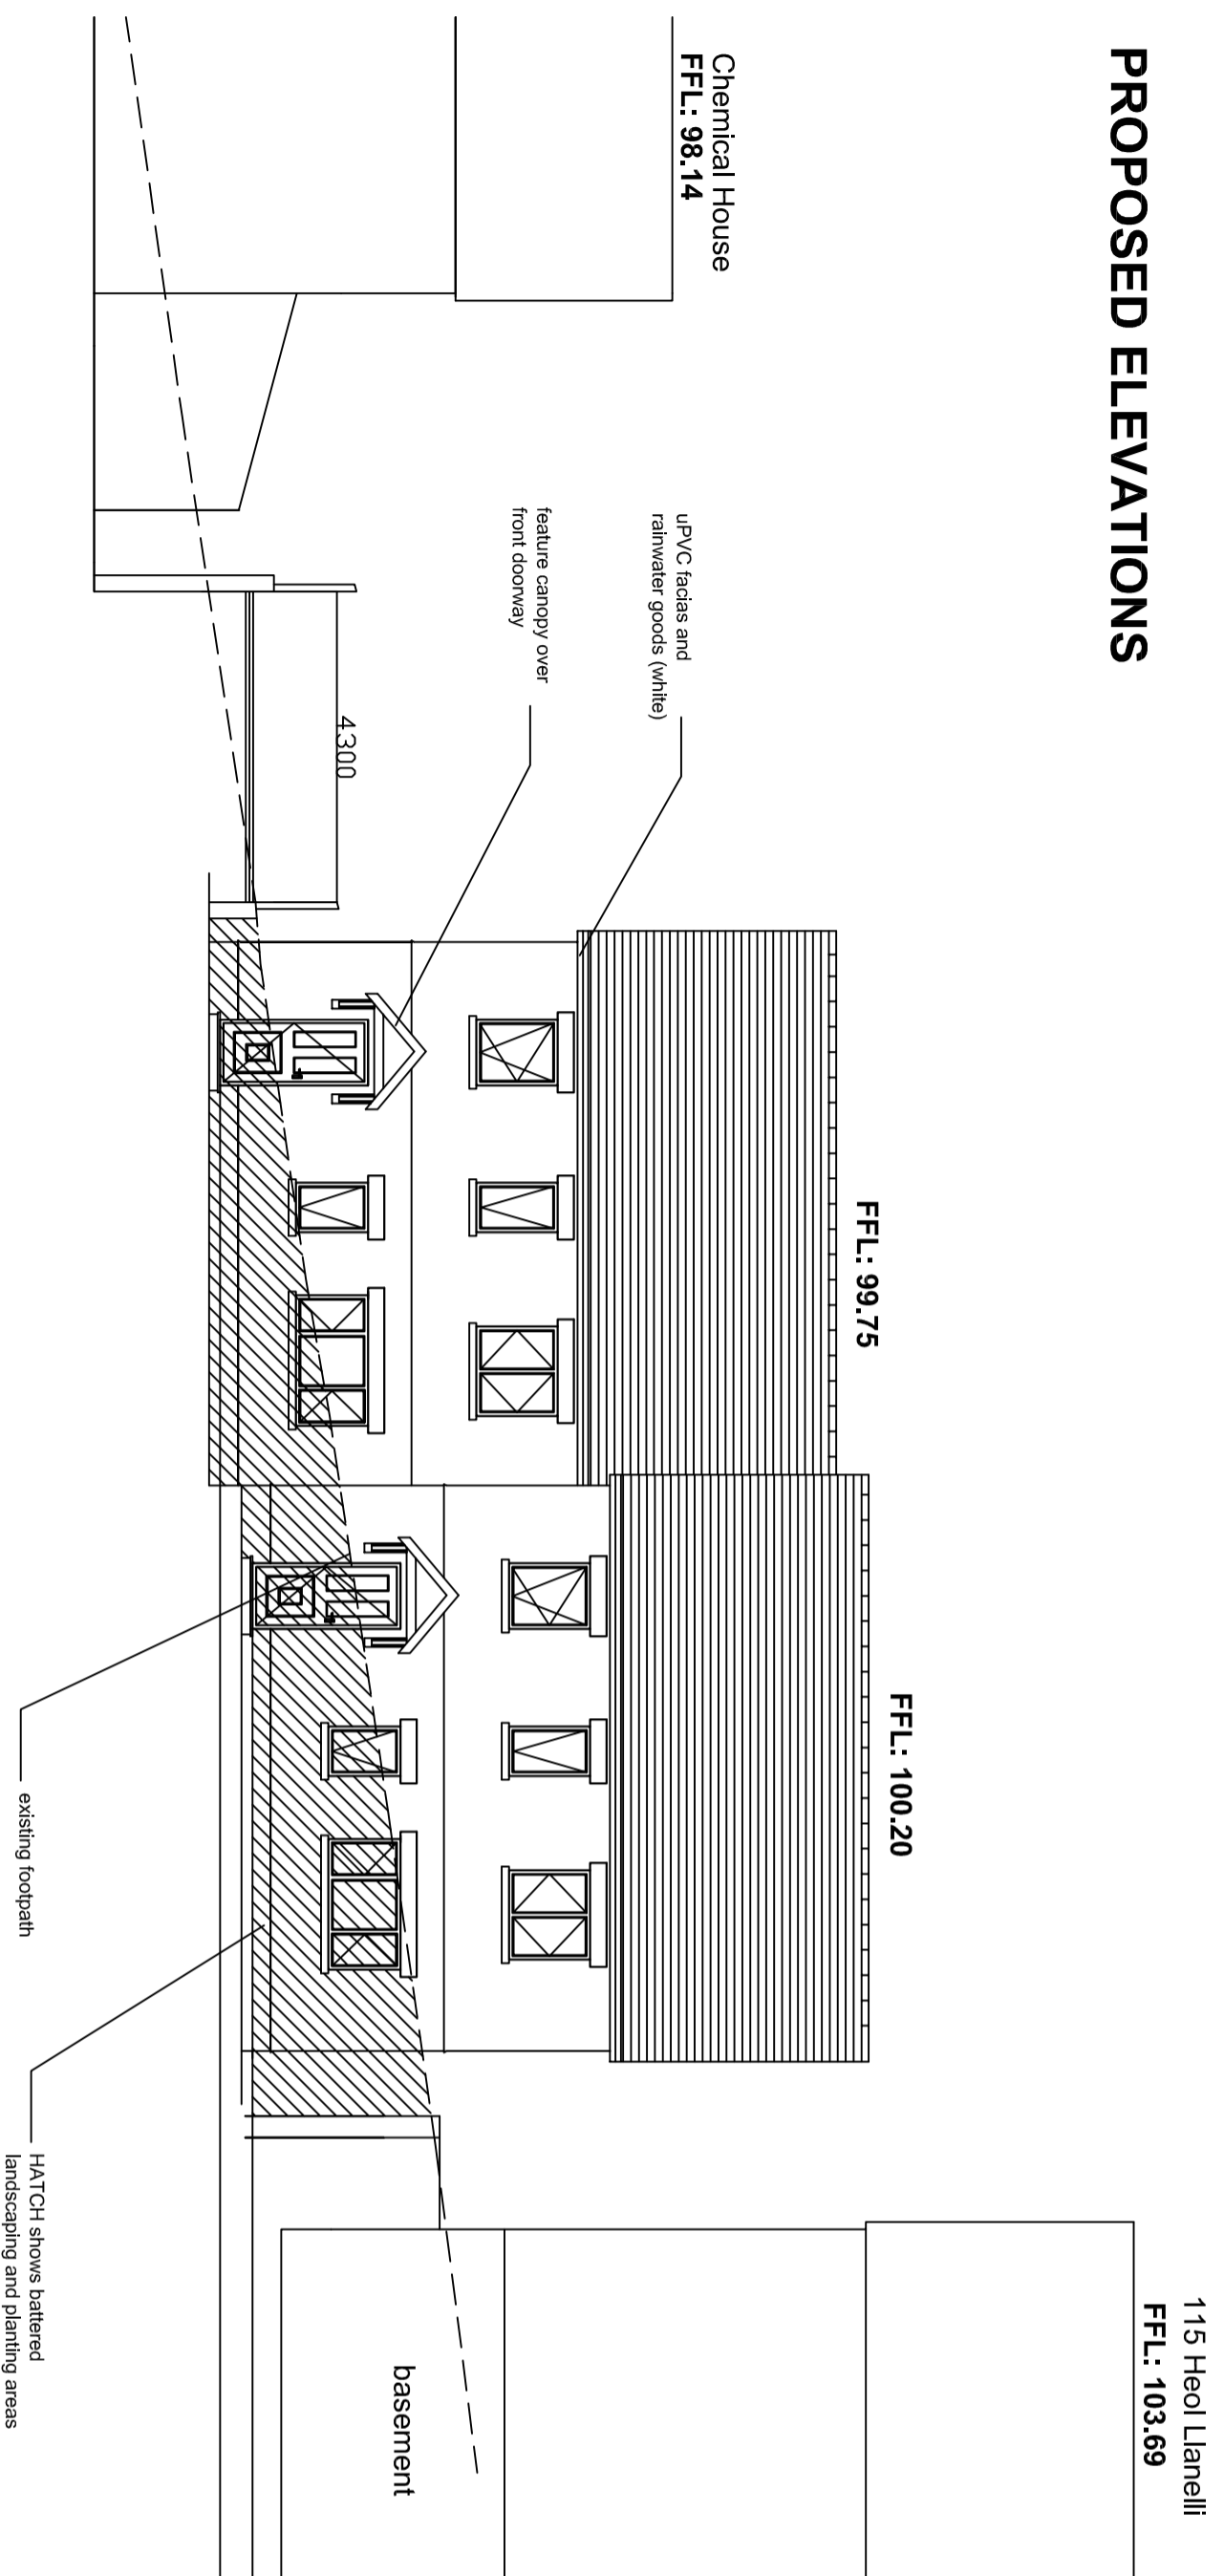


proposed front elevation 1:100

115 Heol Llanelli

HEOL LLANELLI, PONTYATES

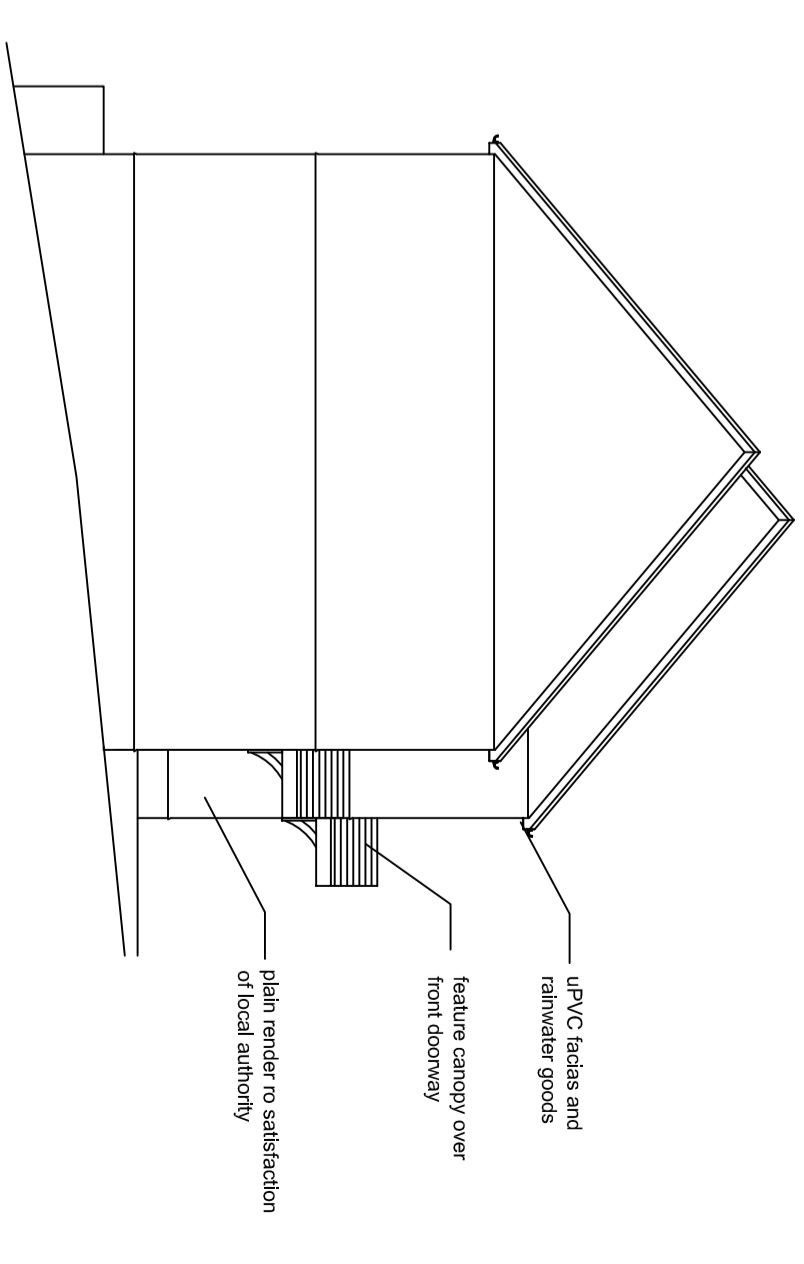

proposed side elevation 1:100

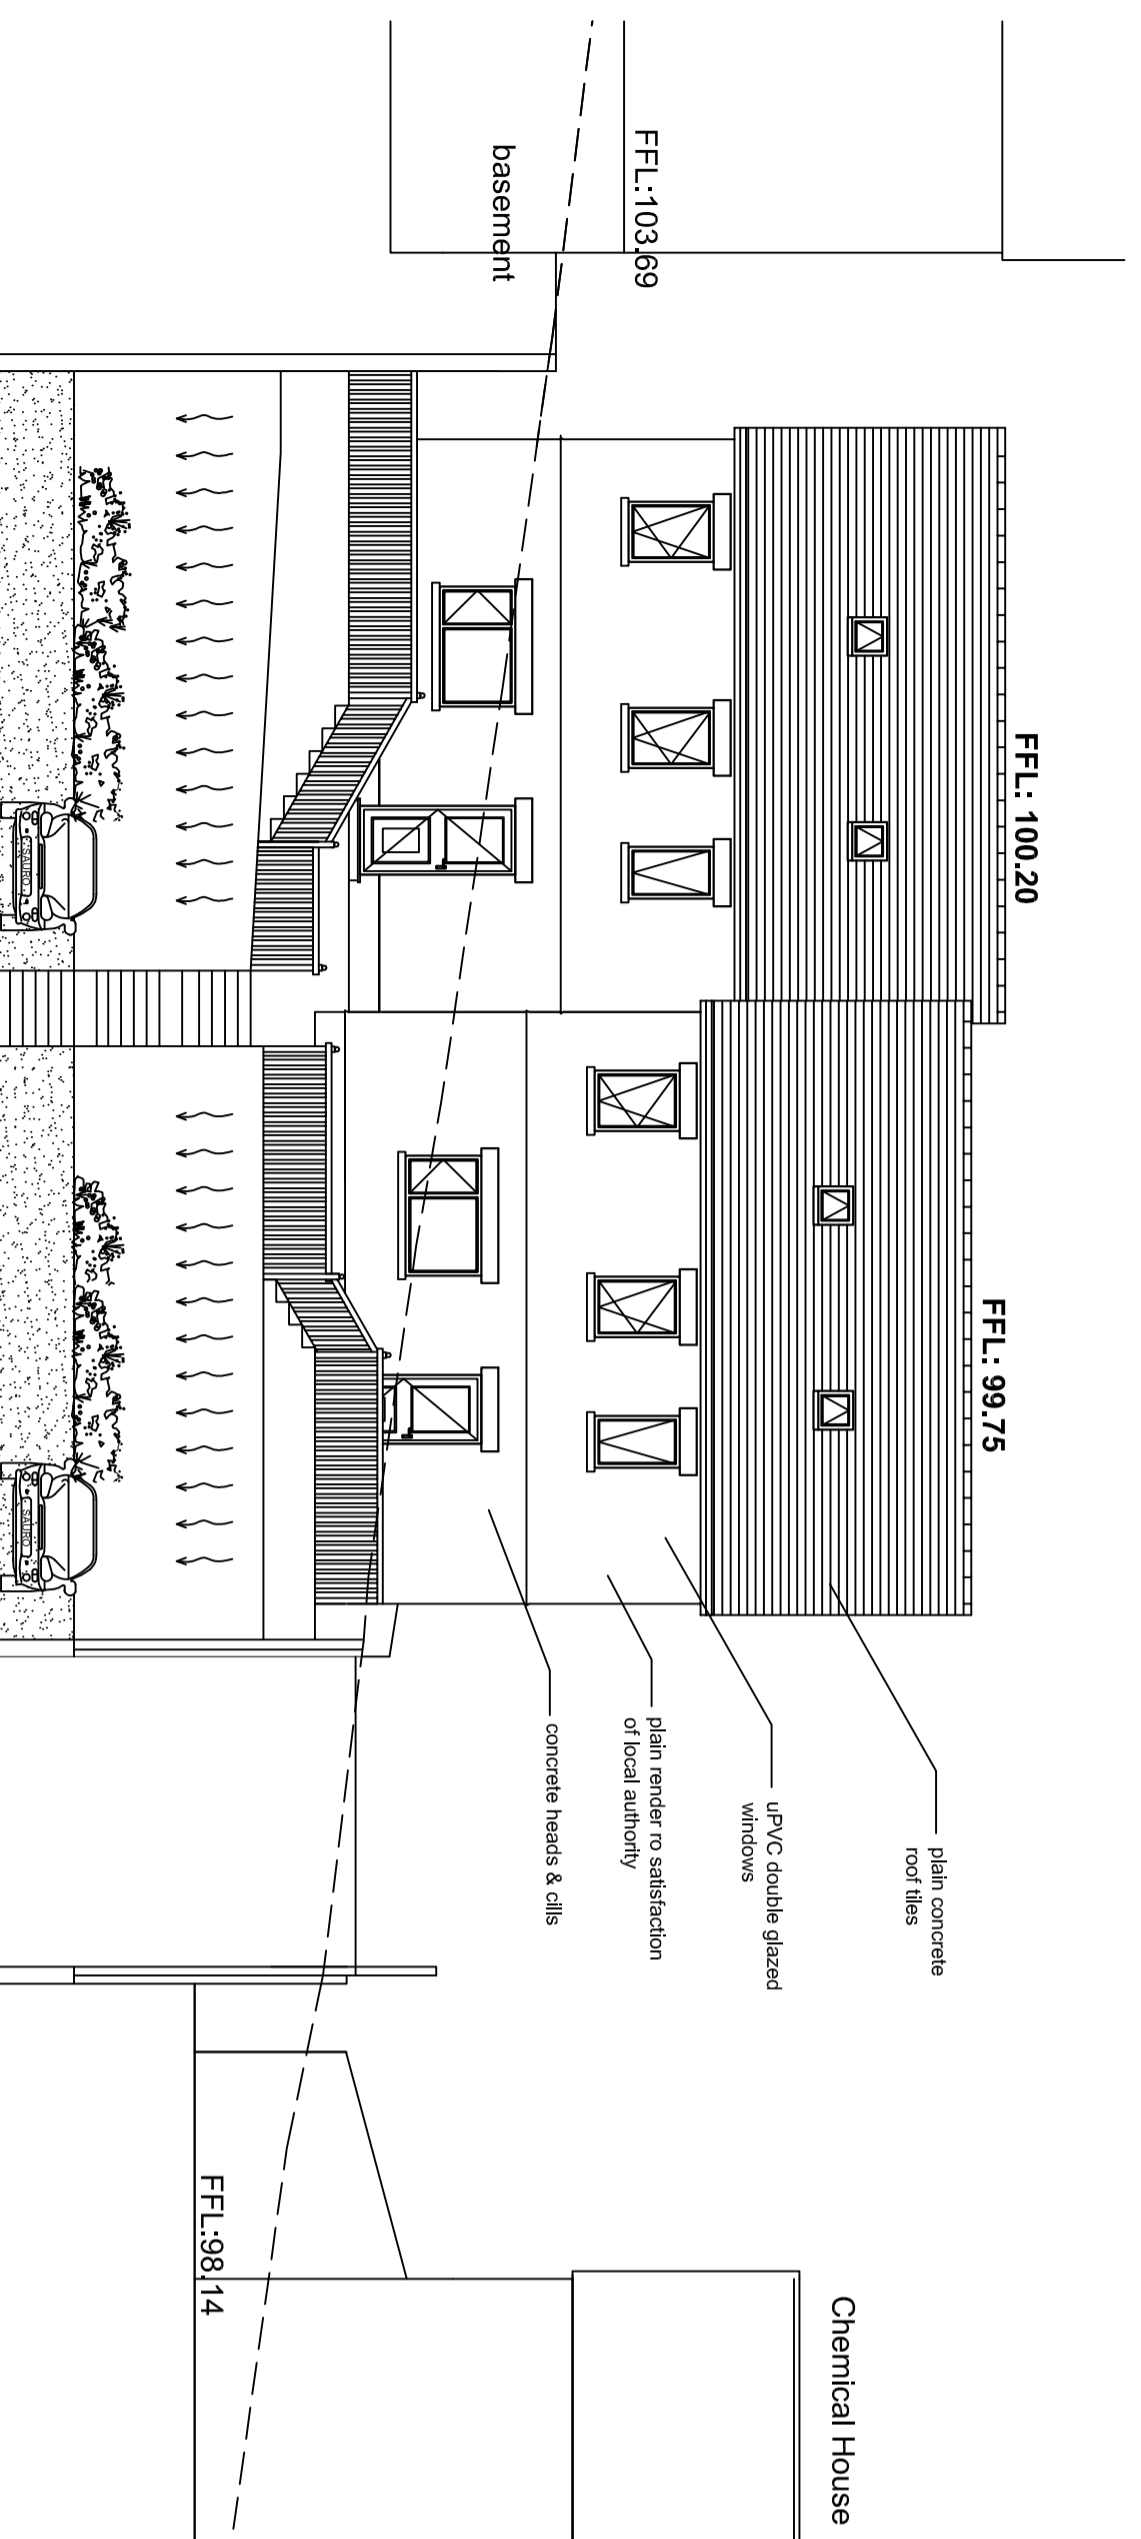

proposed rear elevation 1:100

proposed side elevation 1:100

Reference:	Residential development at Pontyates		Date: April 2009	Project no.: S-025
Dwg. Title:	Proposed Elevations		Scale: 1:100	Drawing no.: 03
Year:	2009			Year: 2009

sauro CONSTRUCTION
 Sauro Construction
 Elymyn Fach, Bangorfaen, Llanelli, Carmarthenshire SA133DW. Tel: 01289 87025